


Fv 14 SVINGEN-VØIEN

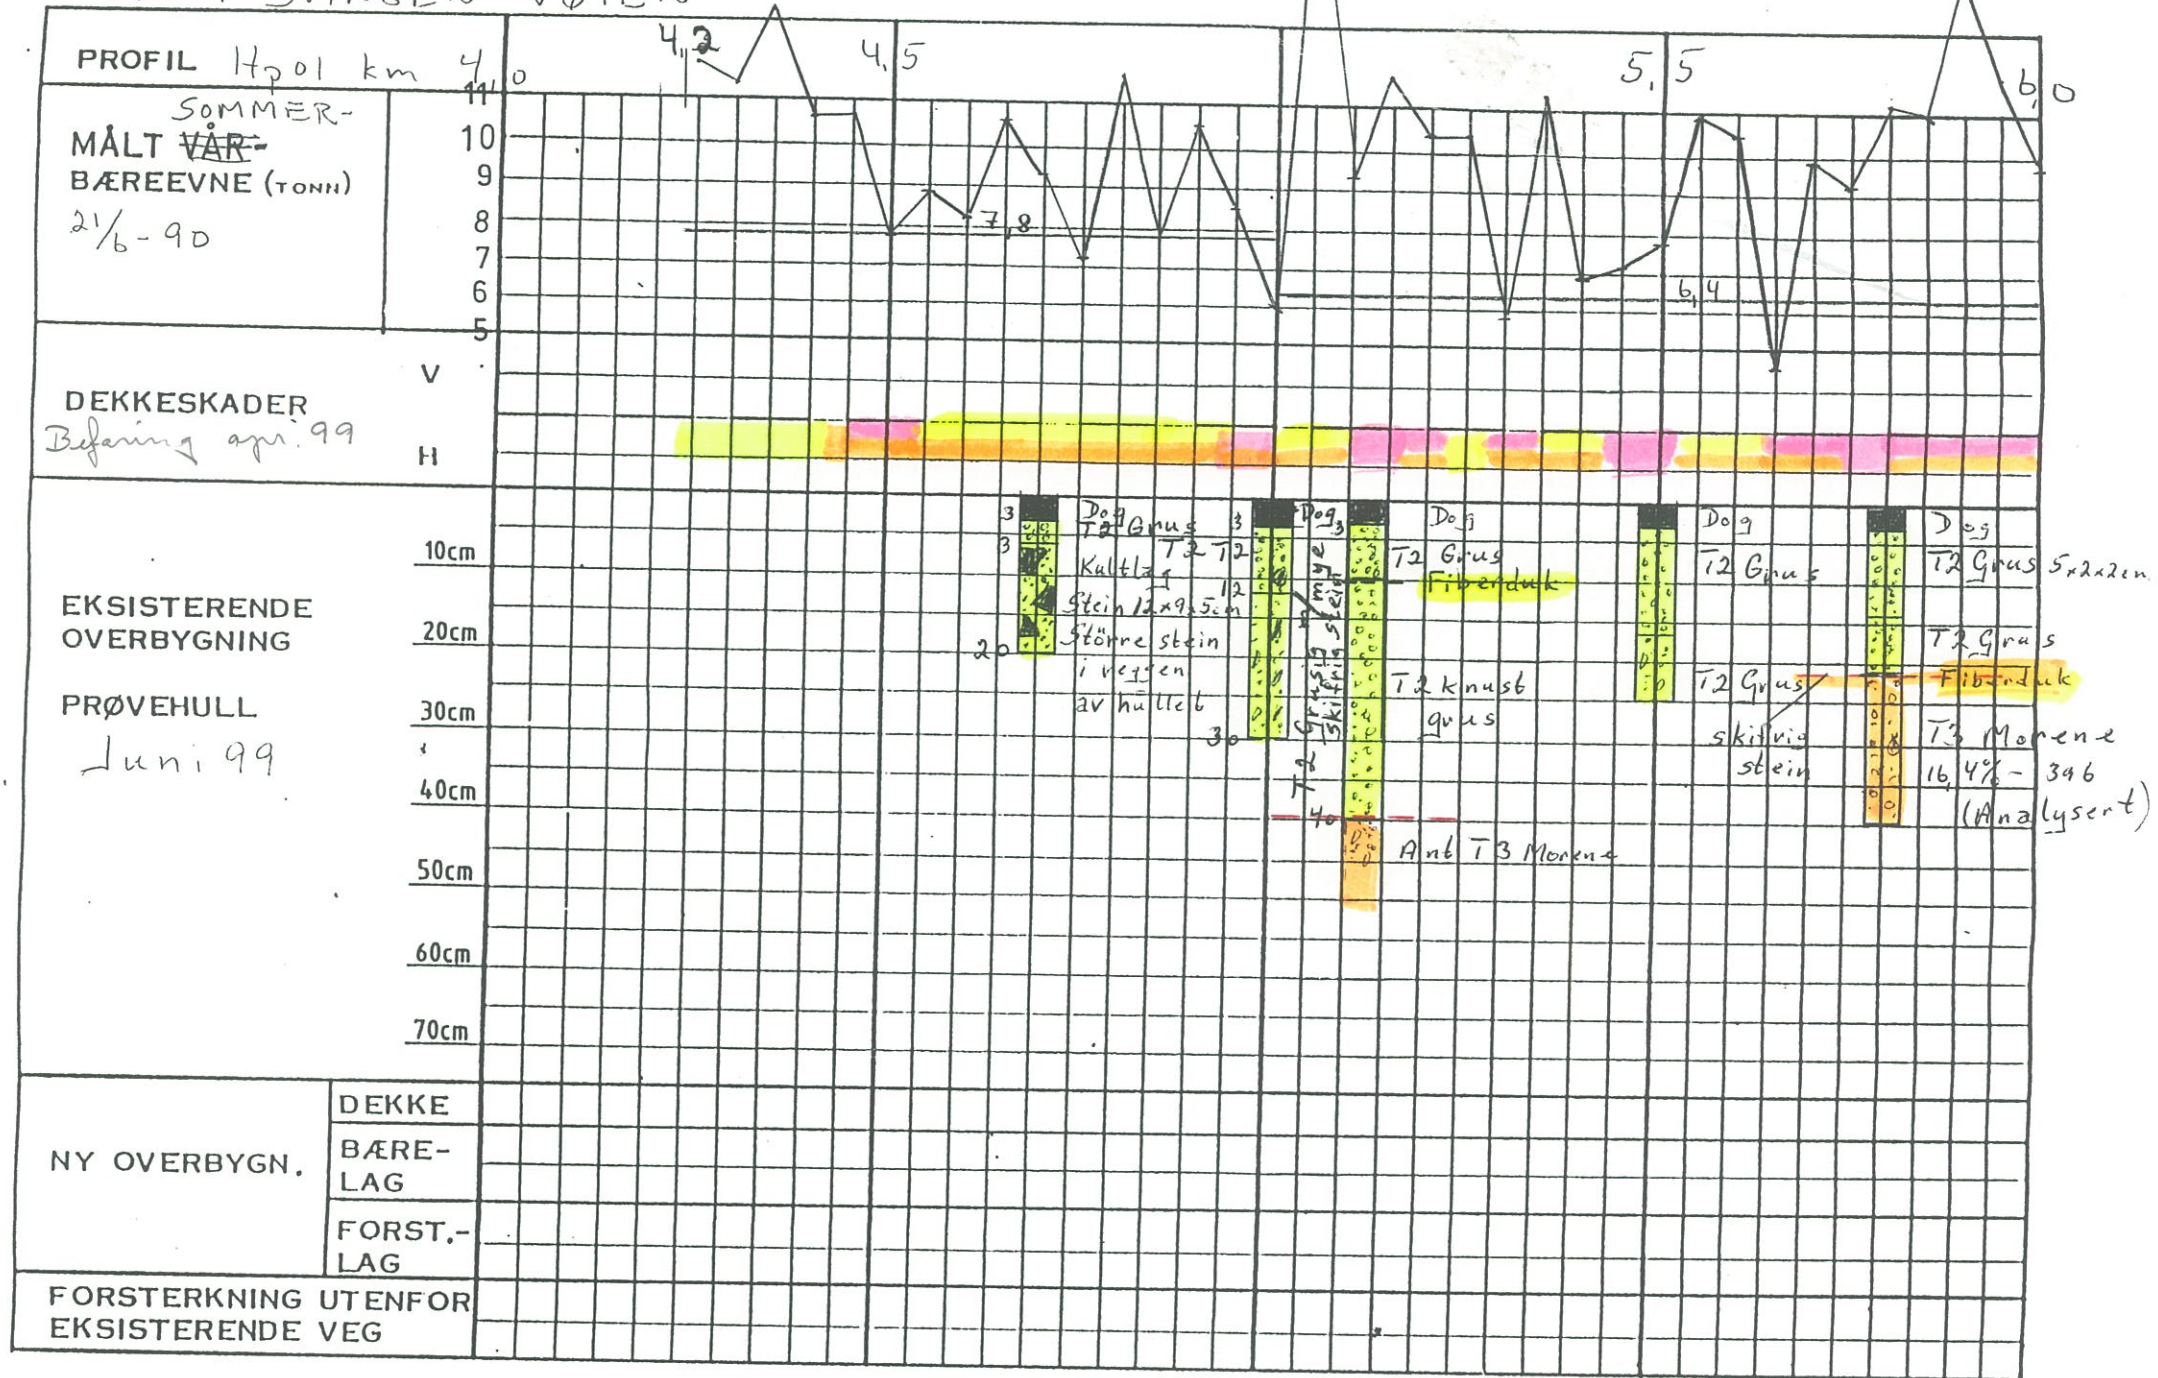

PROFIL H_D 02 km

Mält 21/6-90

DEKKESKADER

EKSISTERENDE OVERBYGNING

PRØVEHULL

June 99


NY OVERBYGN.


FORSTERKNING UTENFOR
EKSISTERENDE VEG

DEKKE

BÆRE-
LAG

FORST.-
LAG

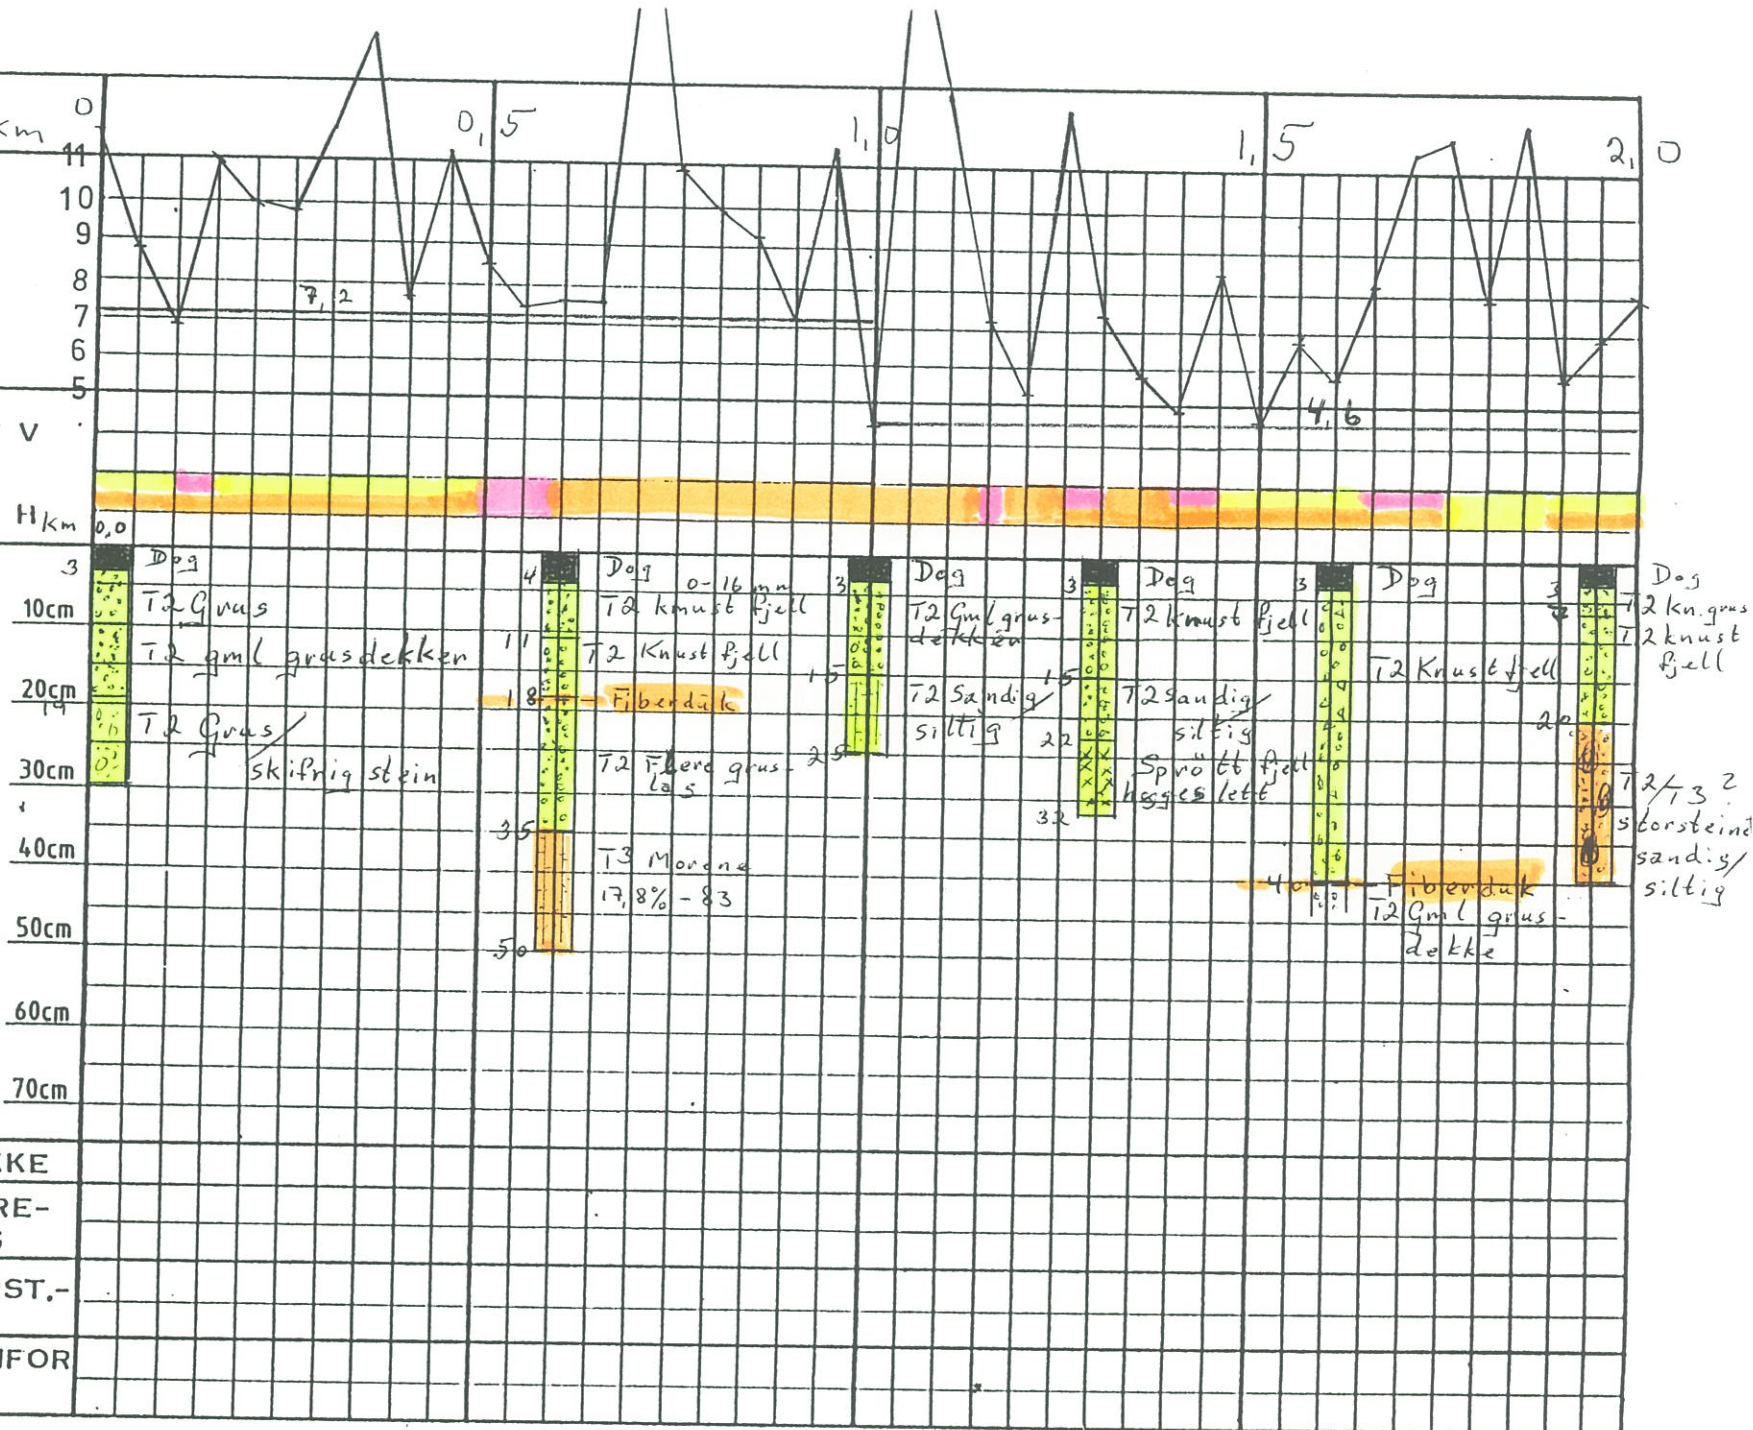

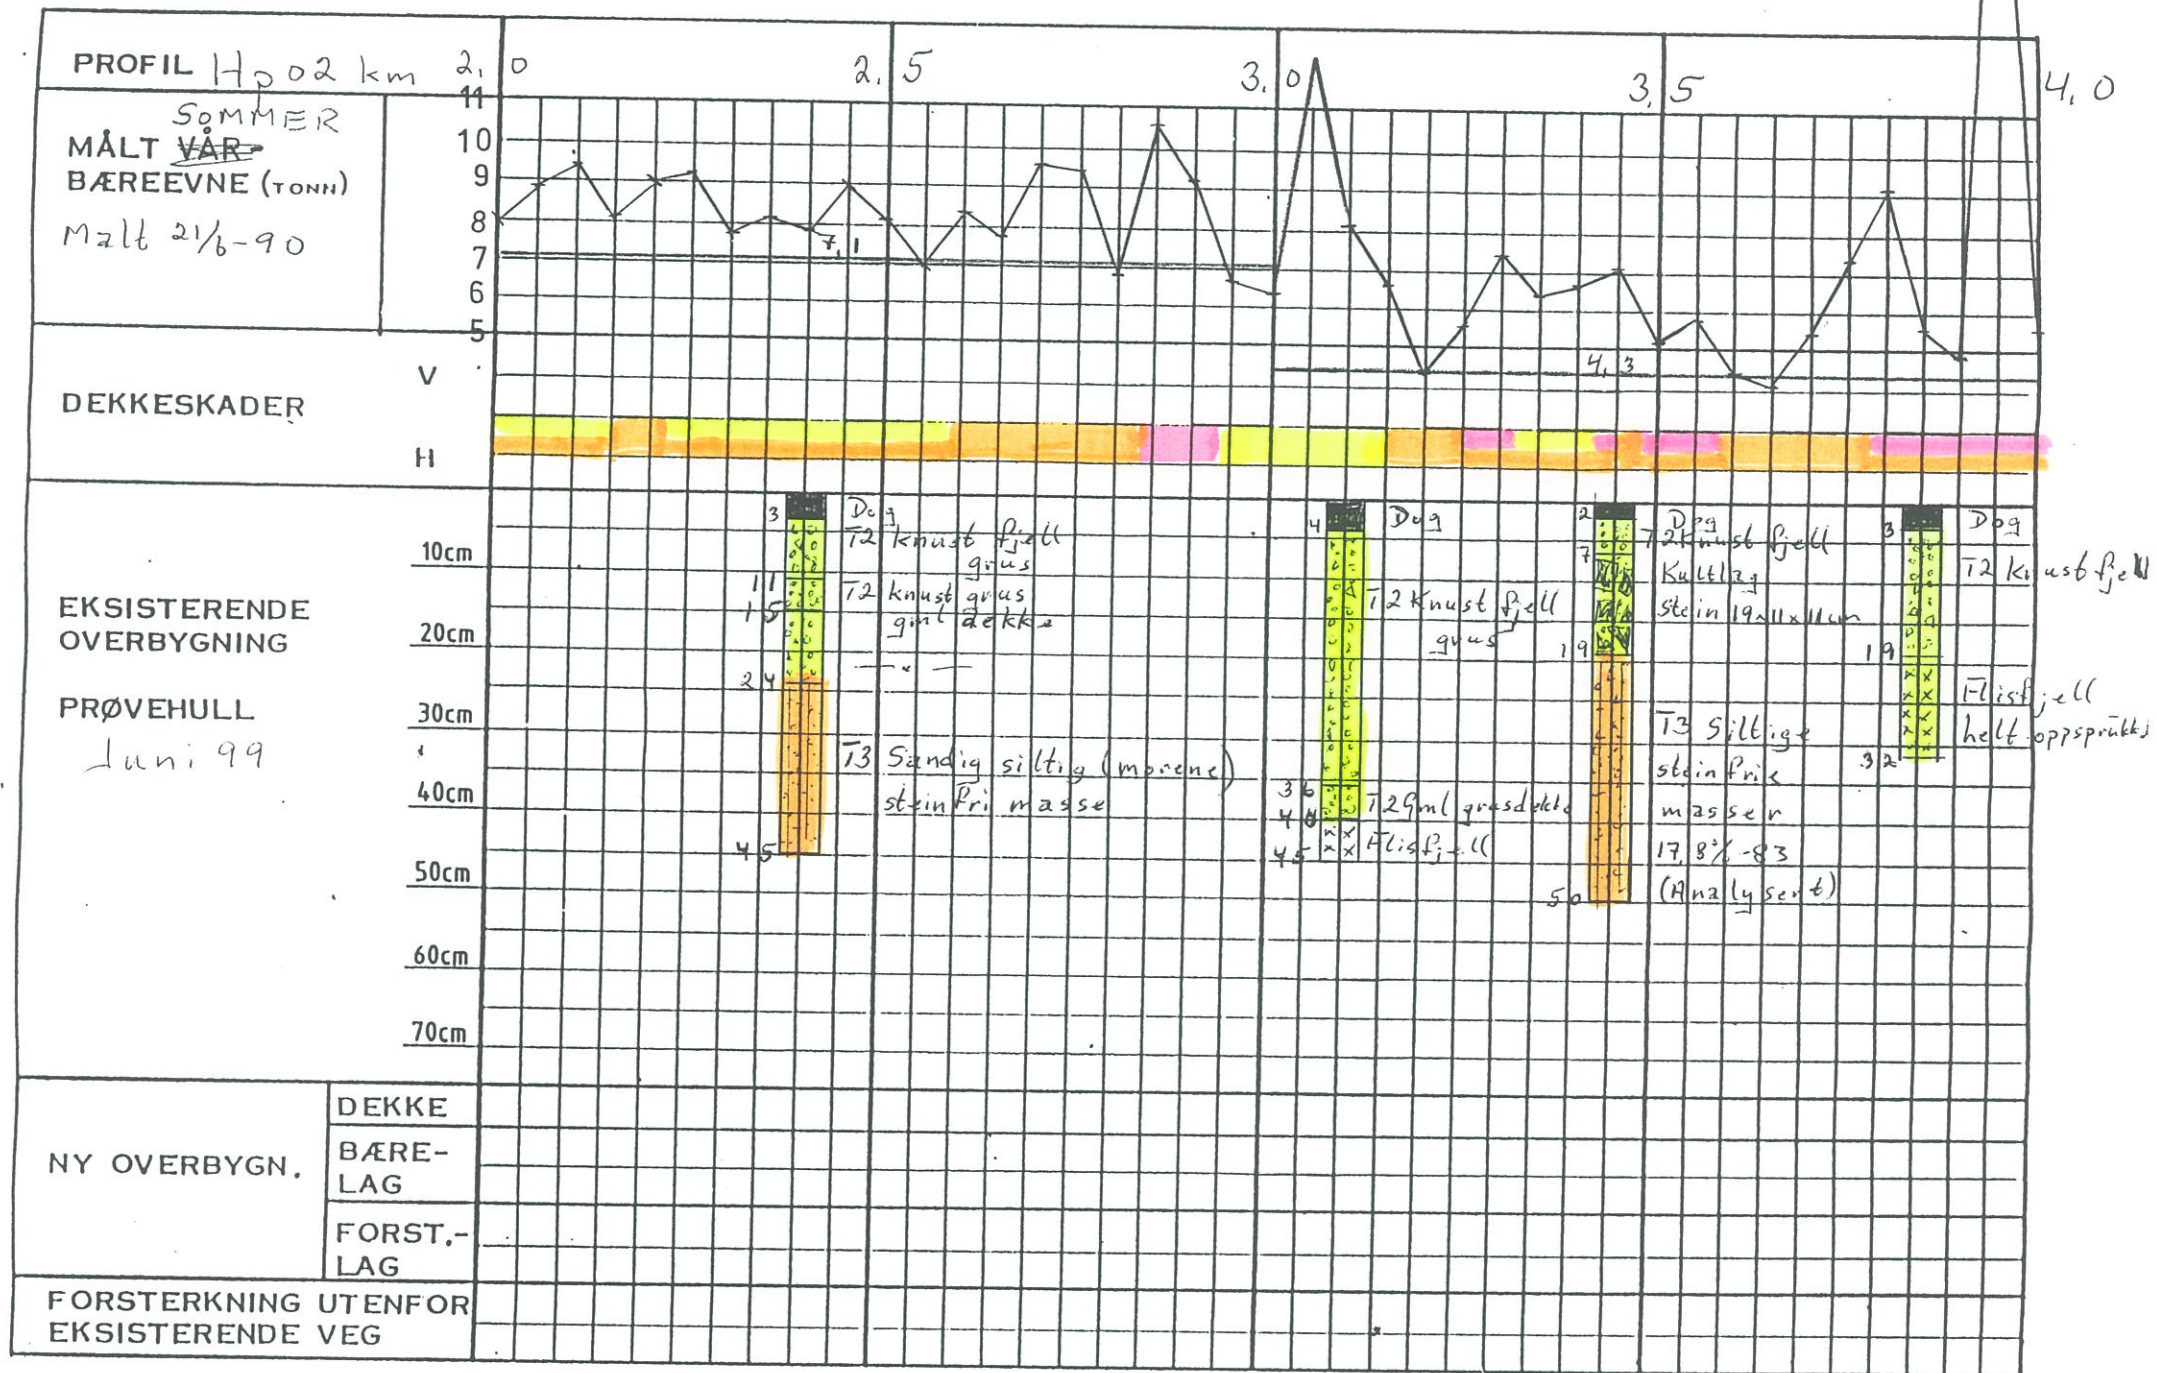

Fv 14

